
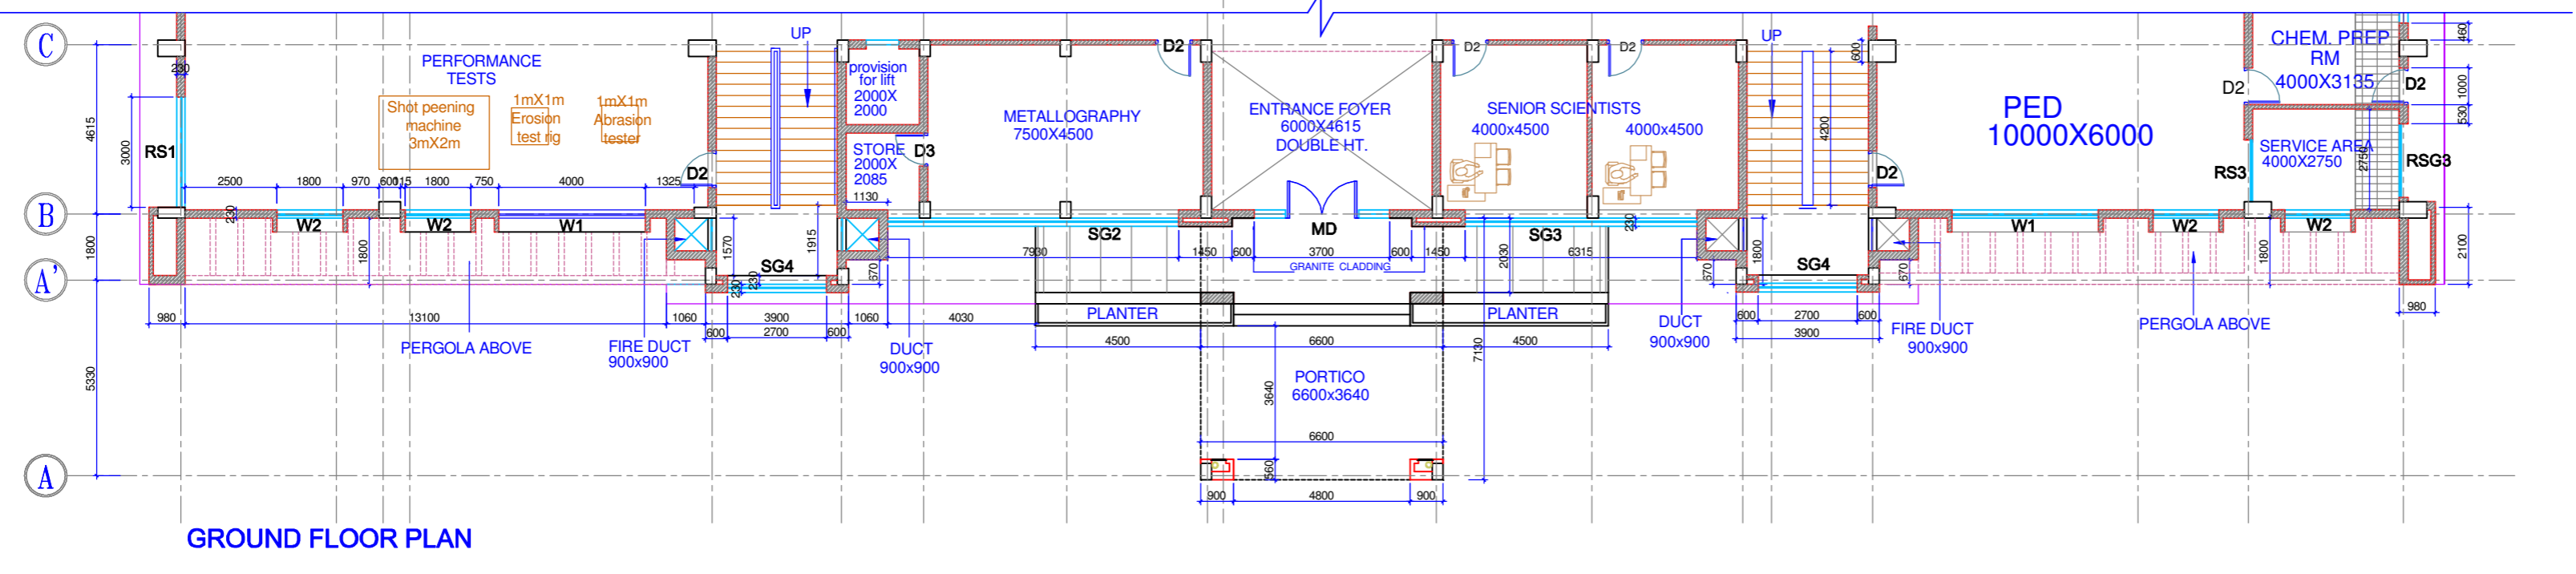
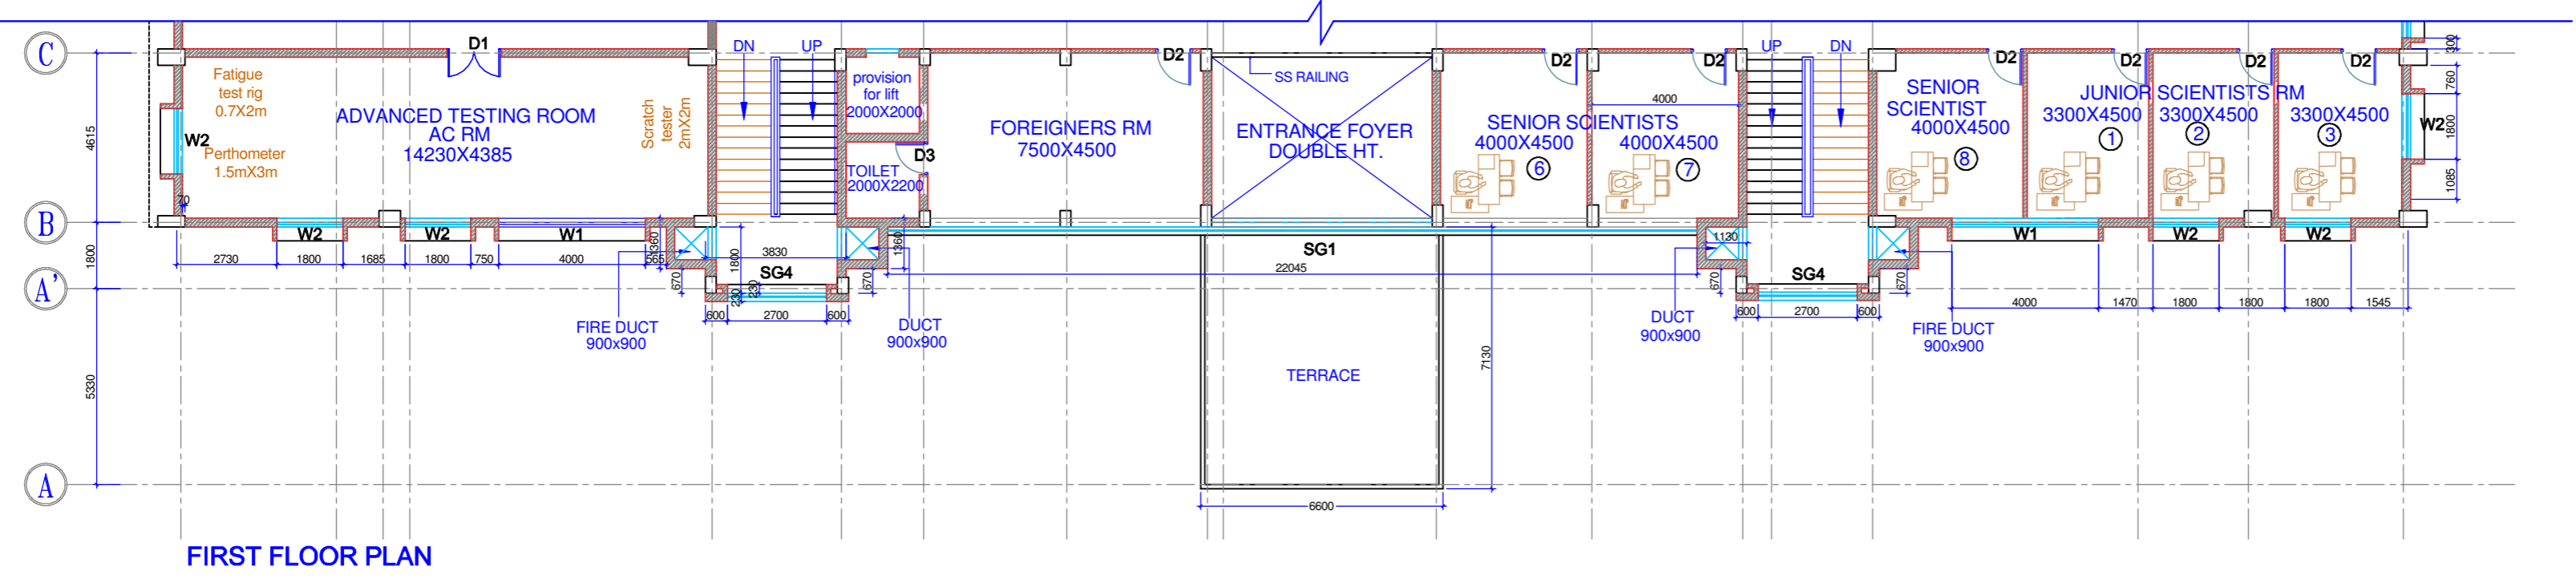
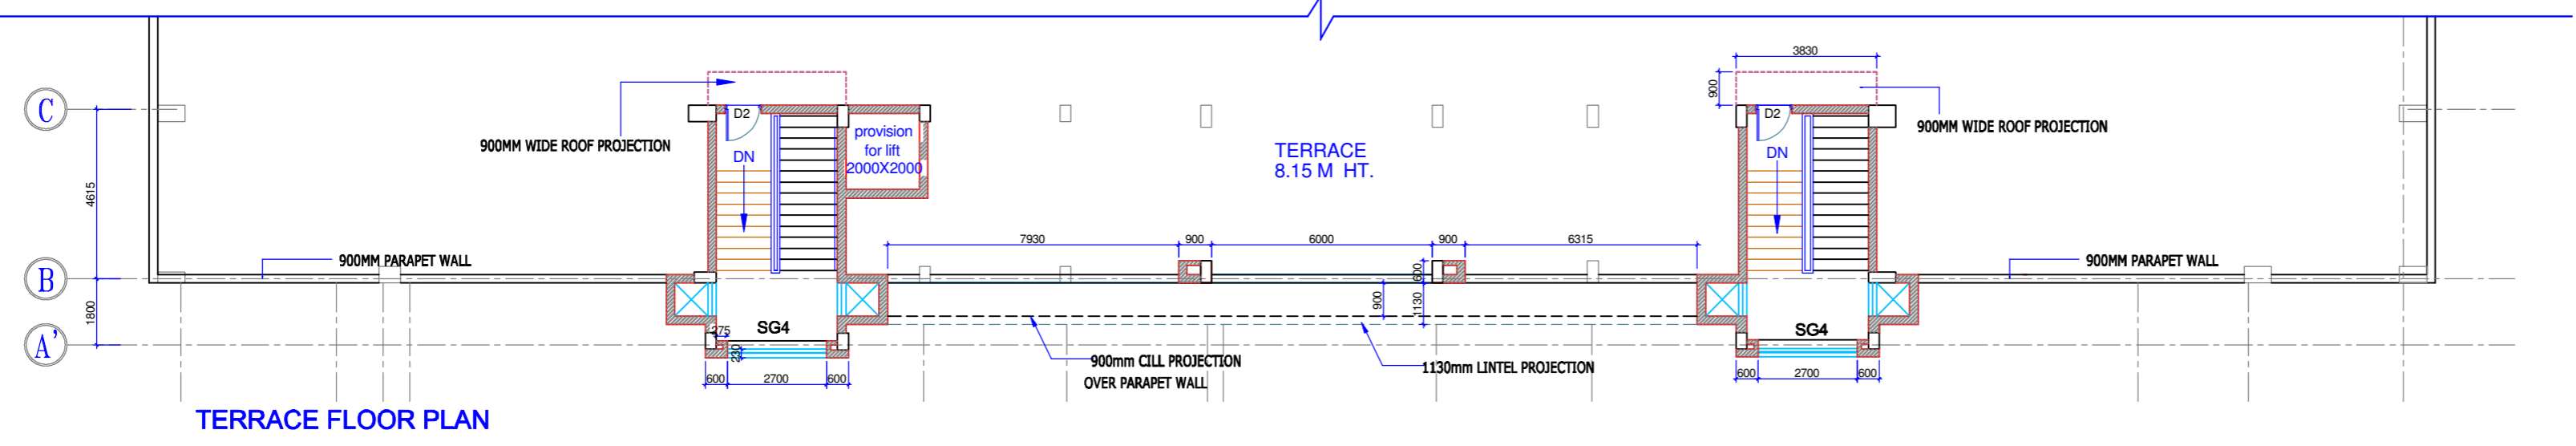


FOR TENDER ONLY

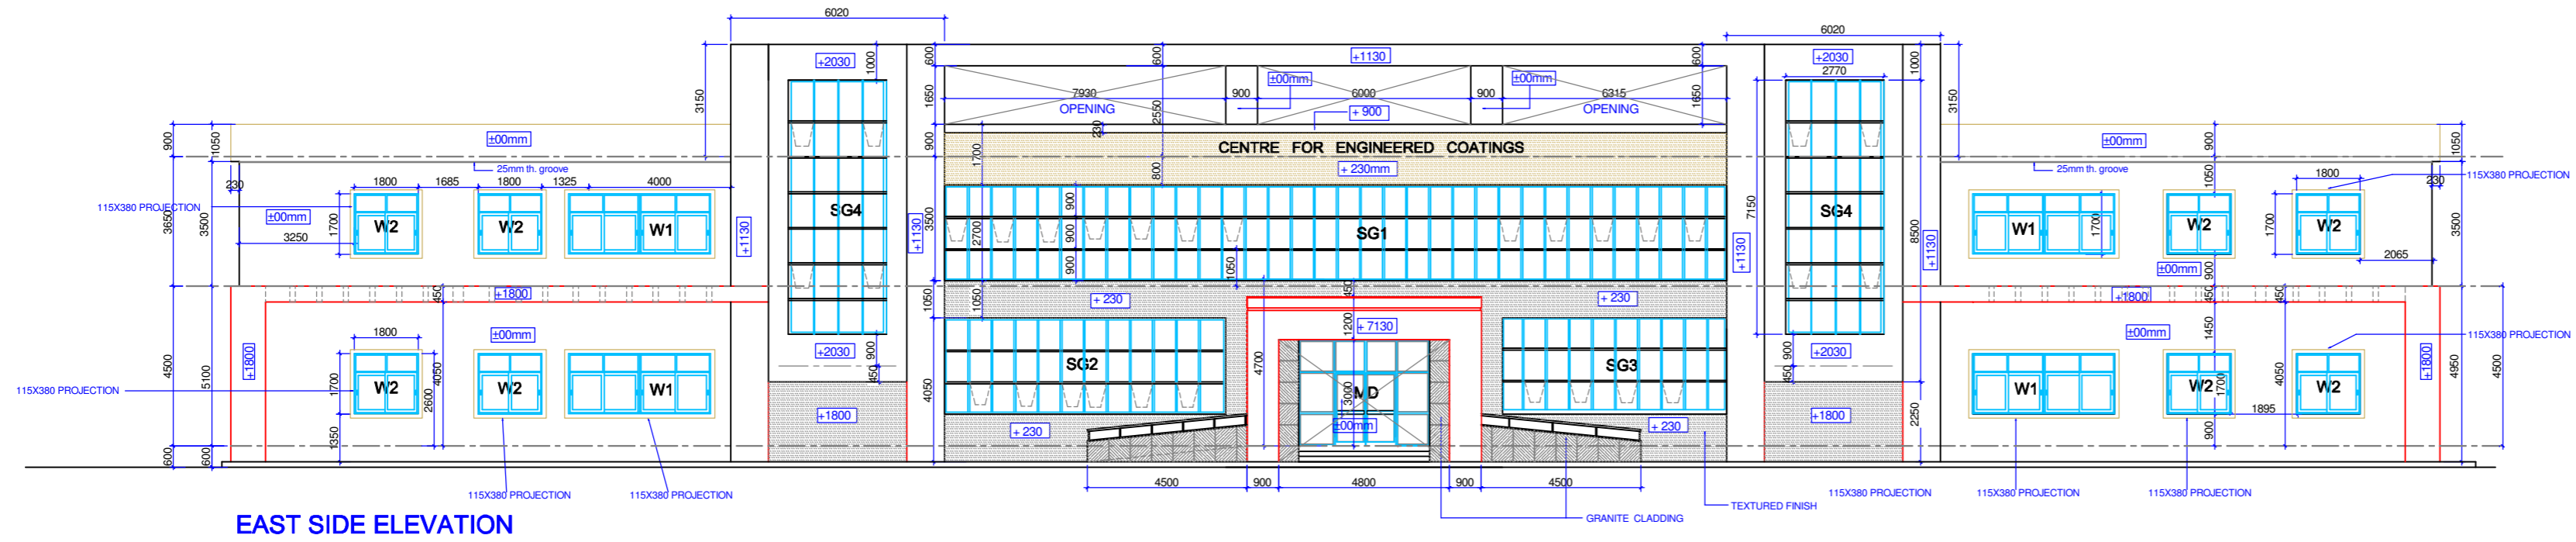

PROJECT :	<b>PROPOSED BUILDING FOR CENTRE FOR ENGINEERED COATINGS A.R.C.I. BALAPUR.</b>	
TITLE :	<b>FRONT ELEVATION DETAIL</b>	
CLIENT :	<b>A.R.C.I. BALAPUR.</b>	
CONSULTANTS :	<b>S.S.INFRASTRUCTURE PROJECT CONSULTANTS P.Ltd.</b> # 25 & 9 , JABBAR BUILDINGS, BEGUMPET, HYDERABAD -16 Ph: +91 40 66310954, 66310240 FAX No: +91 40 66312949. email: ssipcp@gmail.com	
DATE :	02-06-14	SHEET NO:
DEALT BY :	M.GANESH	<b>05 R2</b>
ARCHITECT :	A.V.LAKSHMI	
CHECKED BY :	S.S.RAO	
DRG.NO :	SSIPCP/ ARCI / CEC / FRONT ELE / AD - 05	