
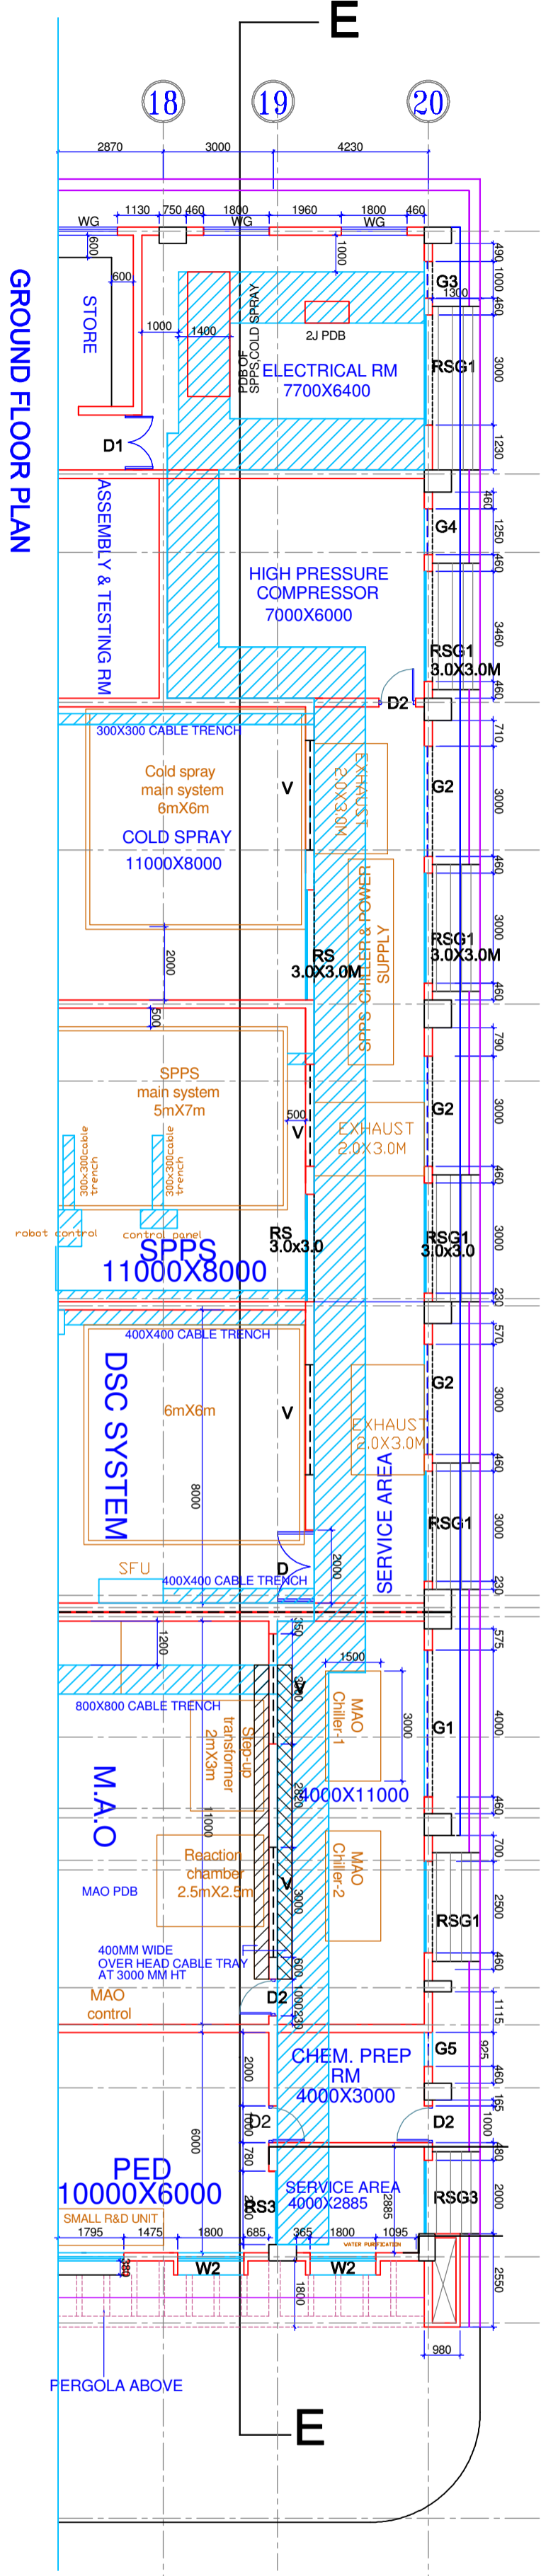
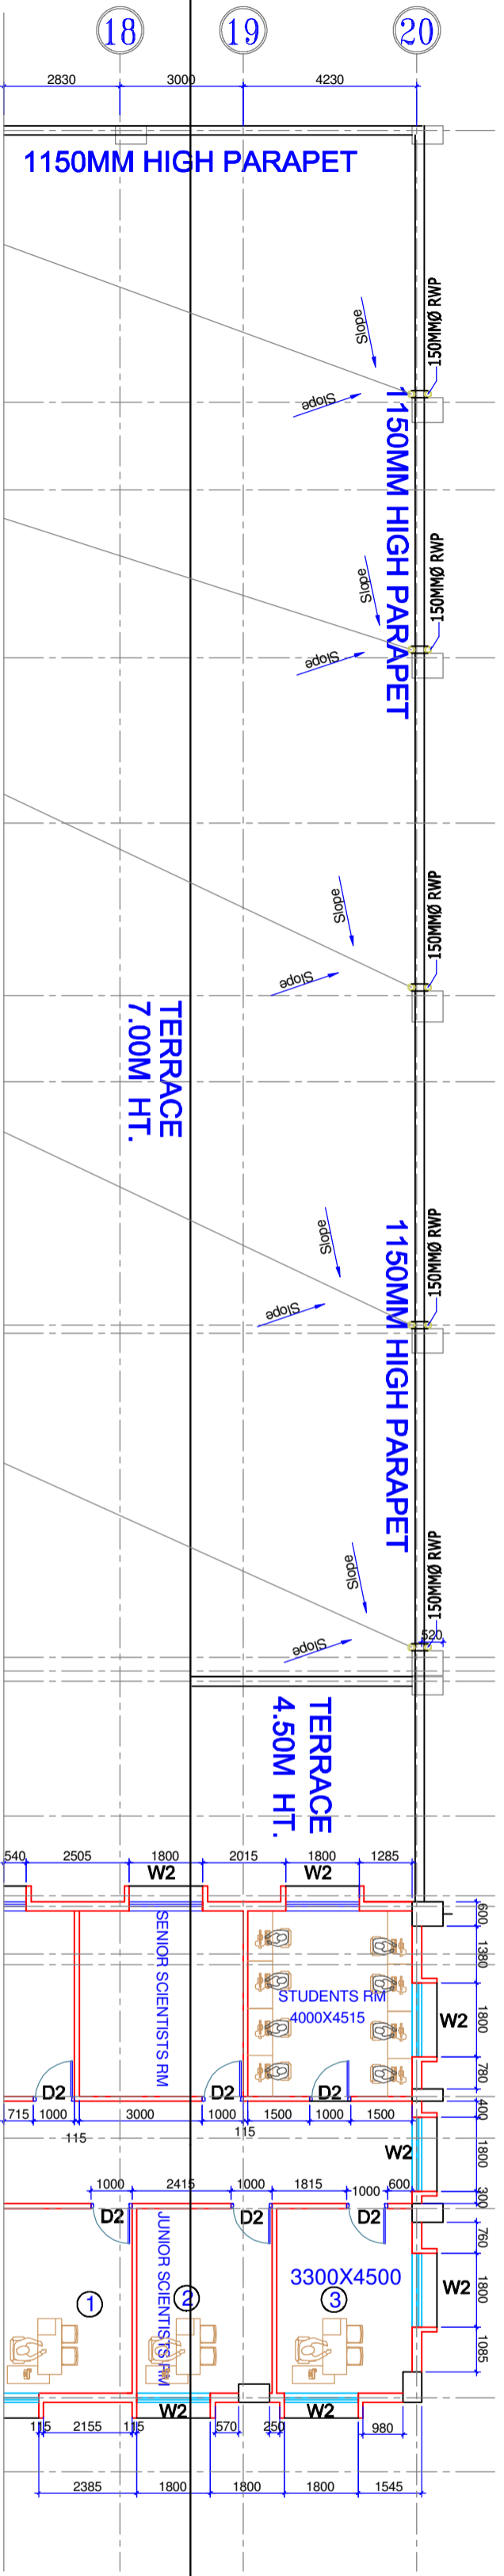


FOR TENDER ONLY

COPY RIGHT OF THIS DRAWING BELONGS TO
M/S S. INFRASTRUCTURE PROJECT CONSULTANTS P.LTD.
AND SHOULD NOT BE USED FOR ANY PURPOSE OTHER THAN SPECIFIED
WITHOUT PRIOR PERMISSION.

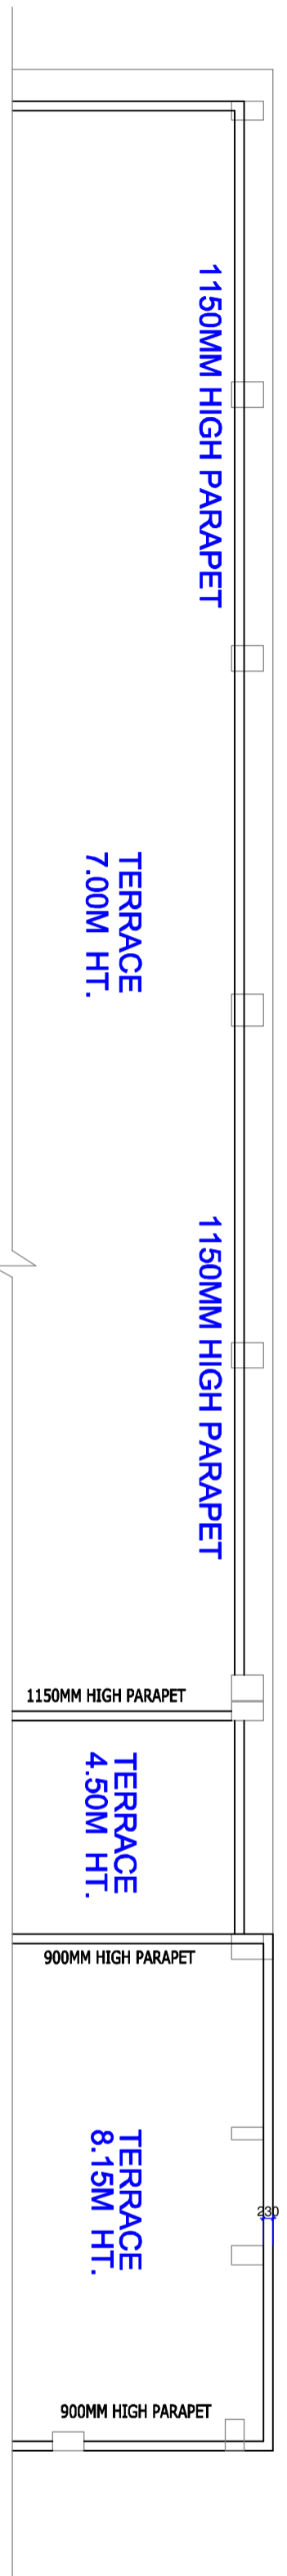

SECTION EE

TERRACE FLOOR PLAN

FIRST FLOOR PLAN

GROUND FLOOR PLAN

SECTION EE

A.R.C.I. BALAPUR.

S.S. INFRASTRUCTURE
PROJECT CONSULTANTS P.LTD.
2889, JABBAR BUILDINGS,
BEGUMPET, HYDERABAD-16
Ph: +91 40 66310954, 66310240
FAX: No. +91 40 66312949.
email: ssiipcp@gmail.com

DATE: 02-06-14 SHEET NO:

DEALT BY: M.GANESH

ARCHITECT: A.V.LAKSHMI

CHECKED BY: S.S.RAO

10
R2

DRG.NO : SSIIPCP/L/ARCI /CEC /SECTION EE AD - 10