




WEST SIDE ELEVATION

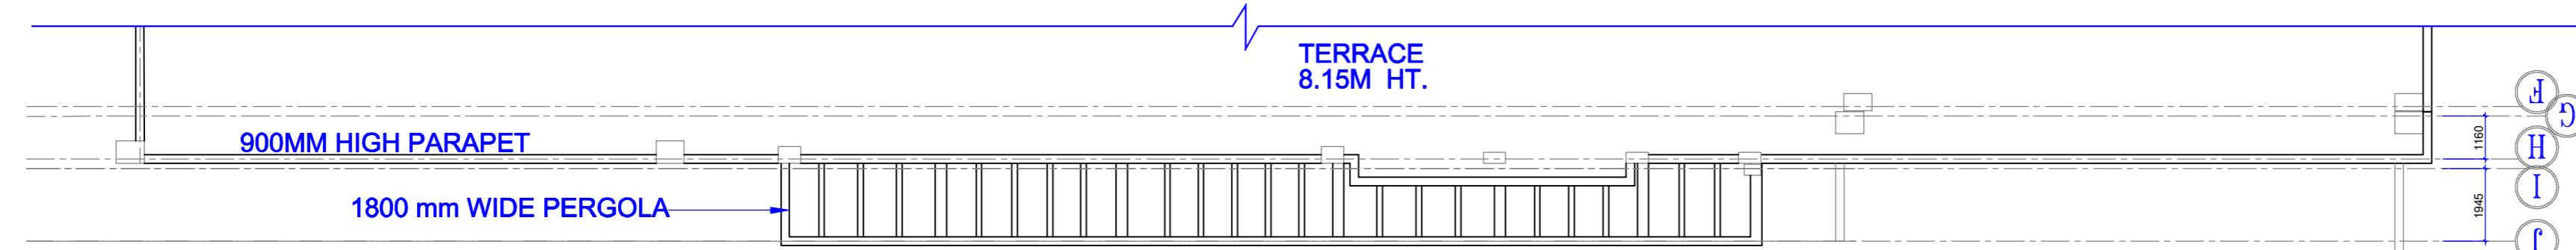


TERRACE FLOOR PLAN

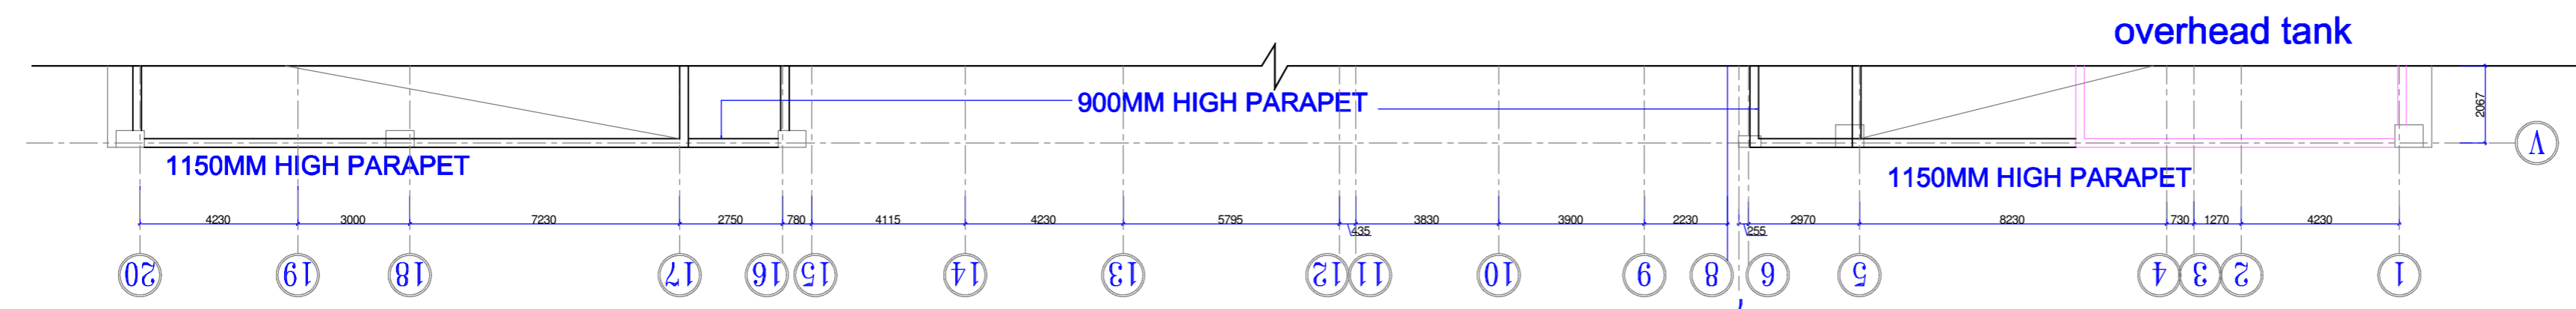


TERRACE FLOOR PLAN

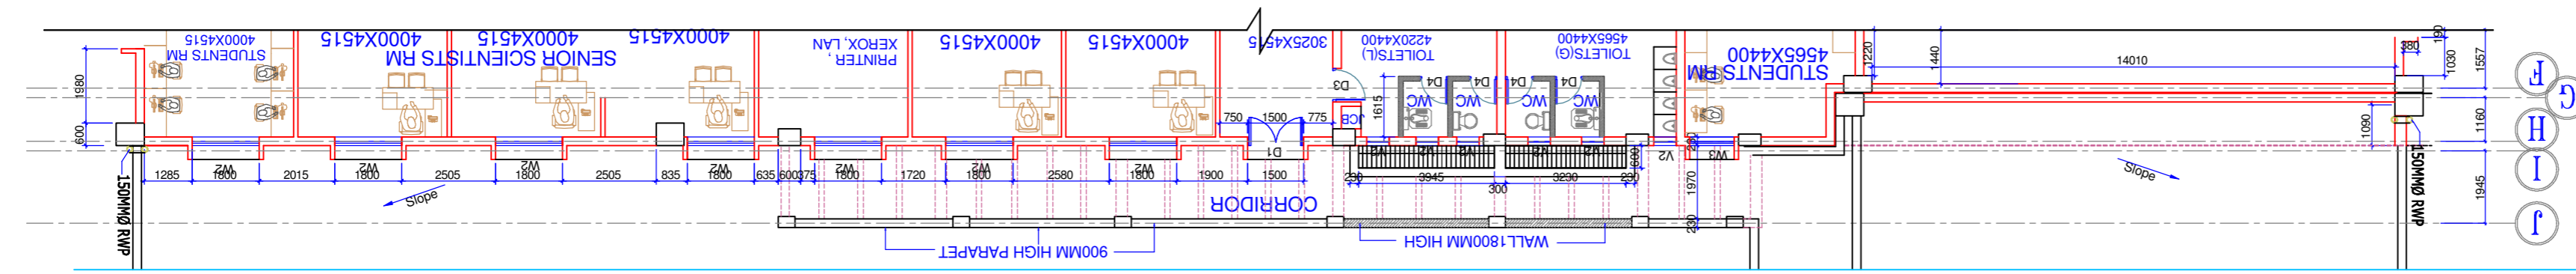

FIRST FLOOR PLAN

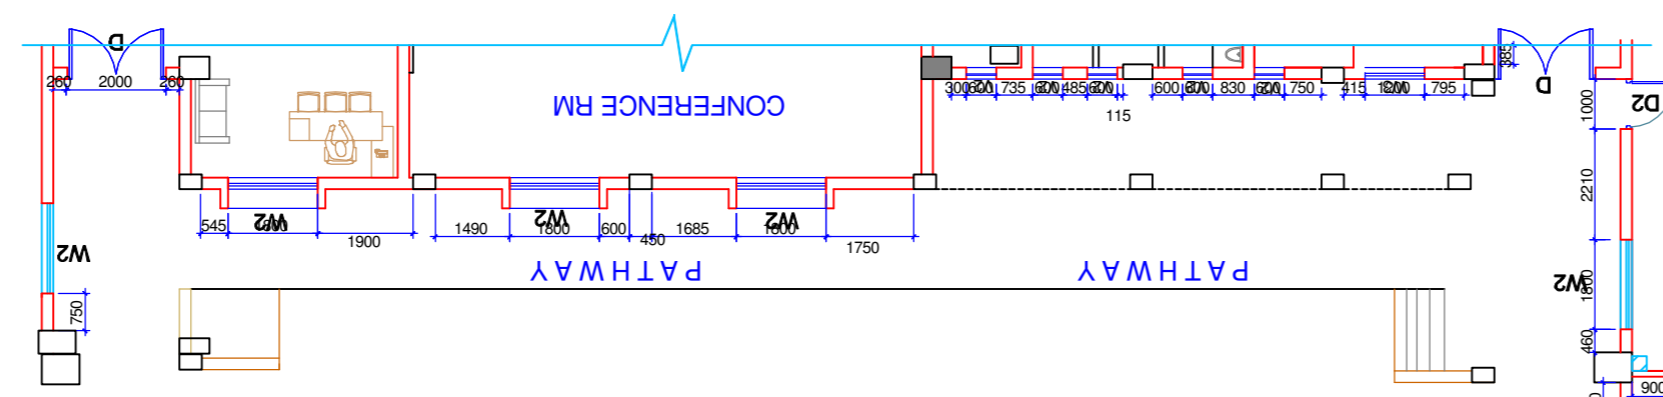

GROUND FLOOR PLAN

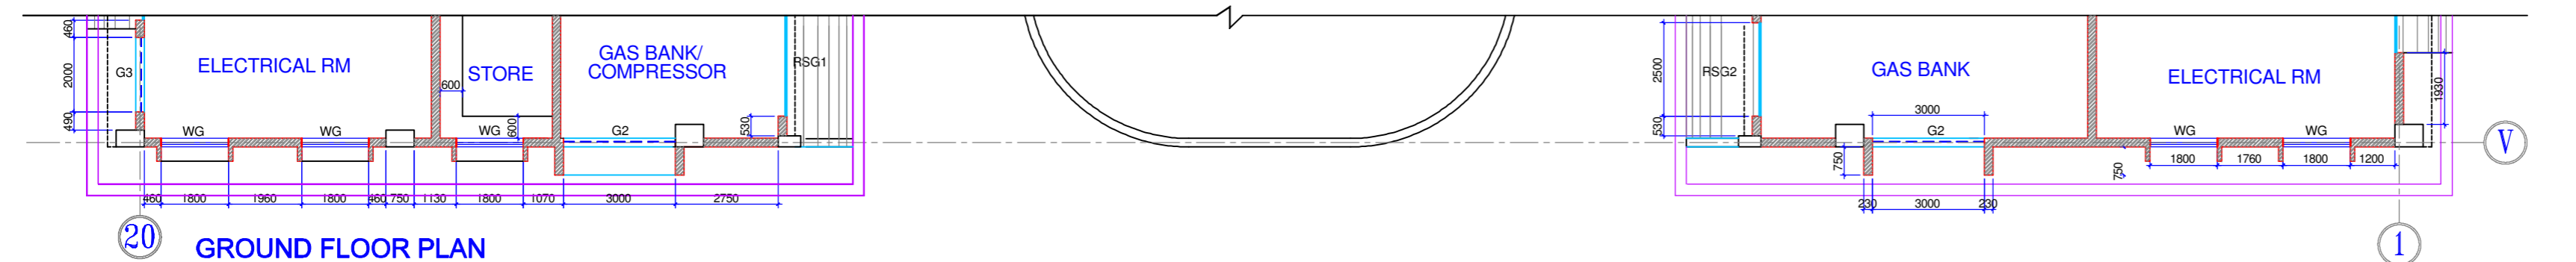

GROUND FLOOR PLAN

FOR TENDER ONLY

PROJECT :		
PROPOSED BUILDING FOR CENTRE FOR ENGINEERED COATINGS A.R.C.I. BALAPUR.		
TITLE :		
WEST ELEVATION DETAIL		
CLIENT :		
A.R.C.I. BALAPUR.		
CONSULTANTS :		
S.S.INFRASTRUCTURE PROJECT CONSULTANTS Pvt.Ltd. # 25 & 9 , JABBAR BUILDINGS, BEGUMPET, HYDERABAD-16 Ph : +91 40 66310954, 66310240 FAX No : +91 40 66312949. email: ssipcp@gmail.com		
DATE :	02-06-14	SHEET NO:
DEALT BY :	M.GANESH	08 R2
ARCHITECT :	A.V.LAKSHMI	
CHECKED BY :	S.S.RAO	
DRG.NO : SSIPCL / ARCI / CEC / WEST ELE / AD - 08		