




EAST SIDE ELEVATION
(FRONT ELEVATION)

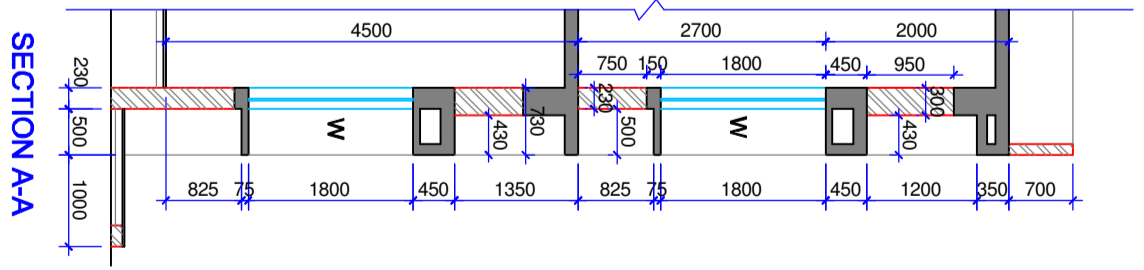

SECTION A-A

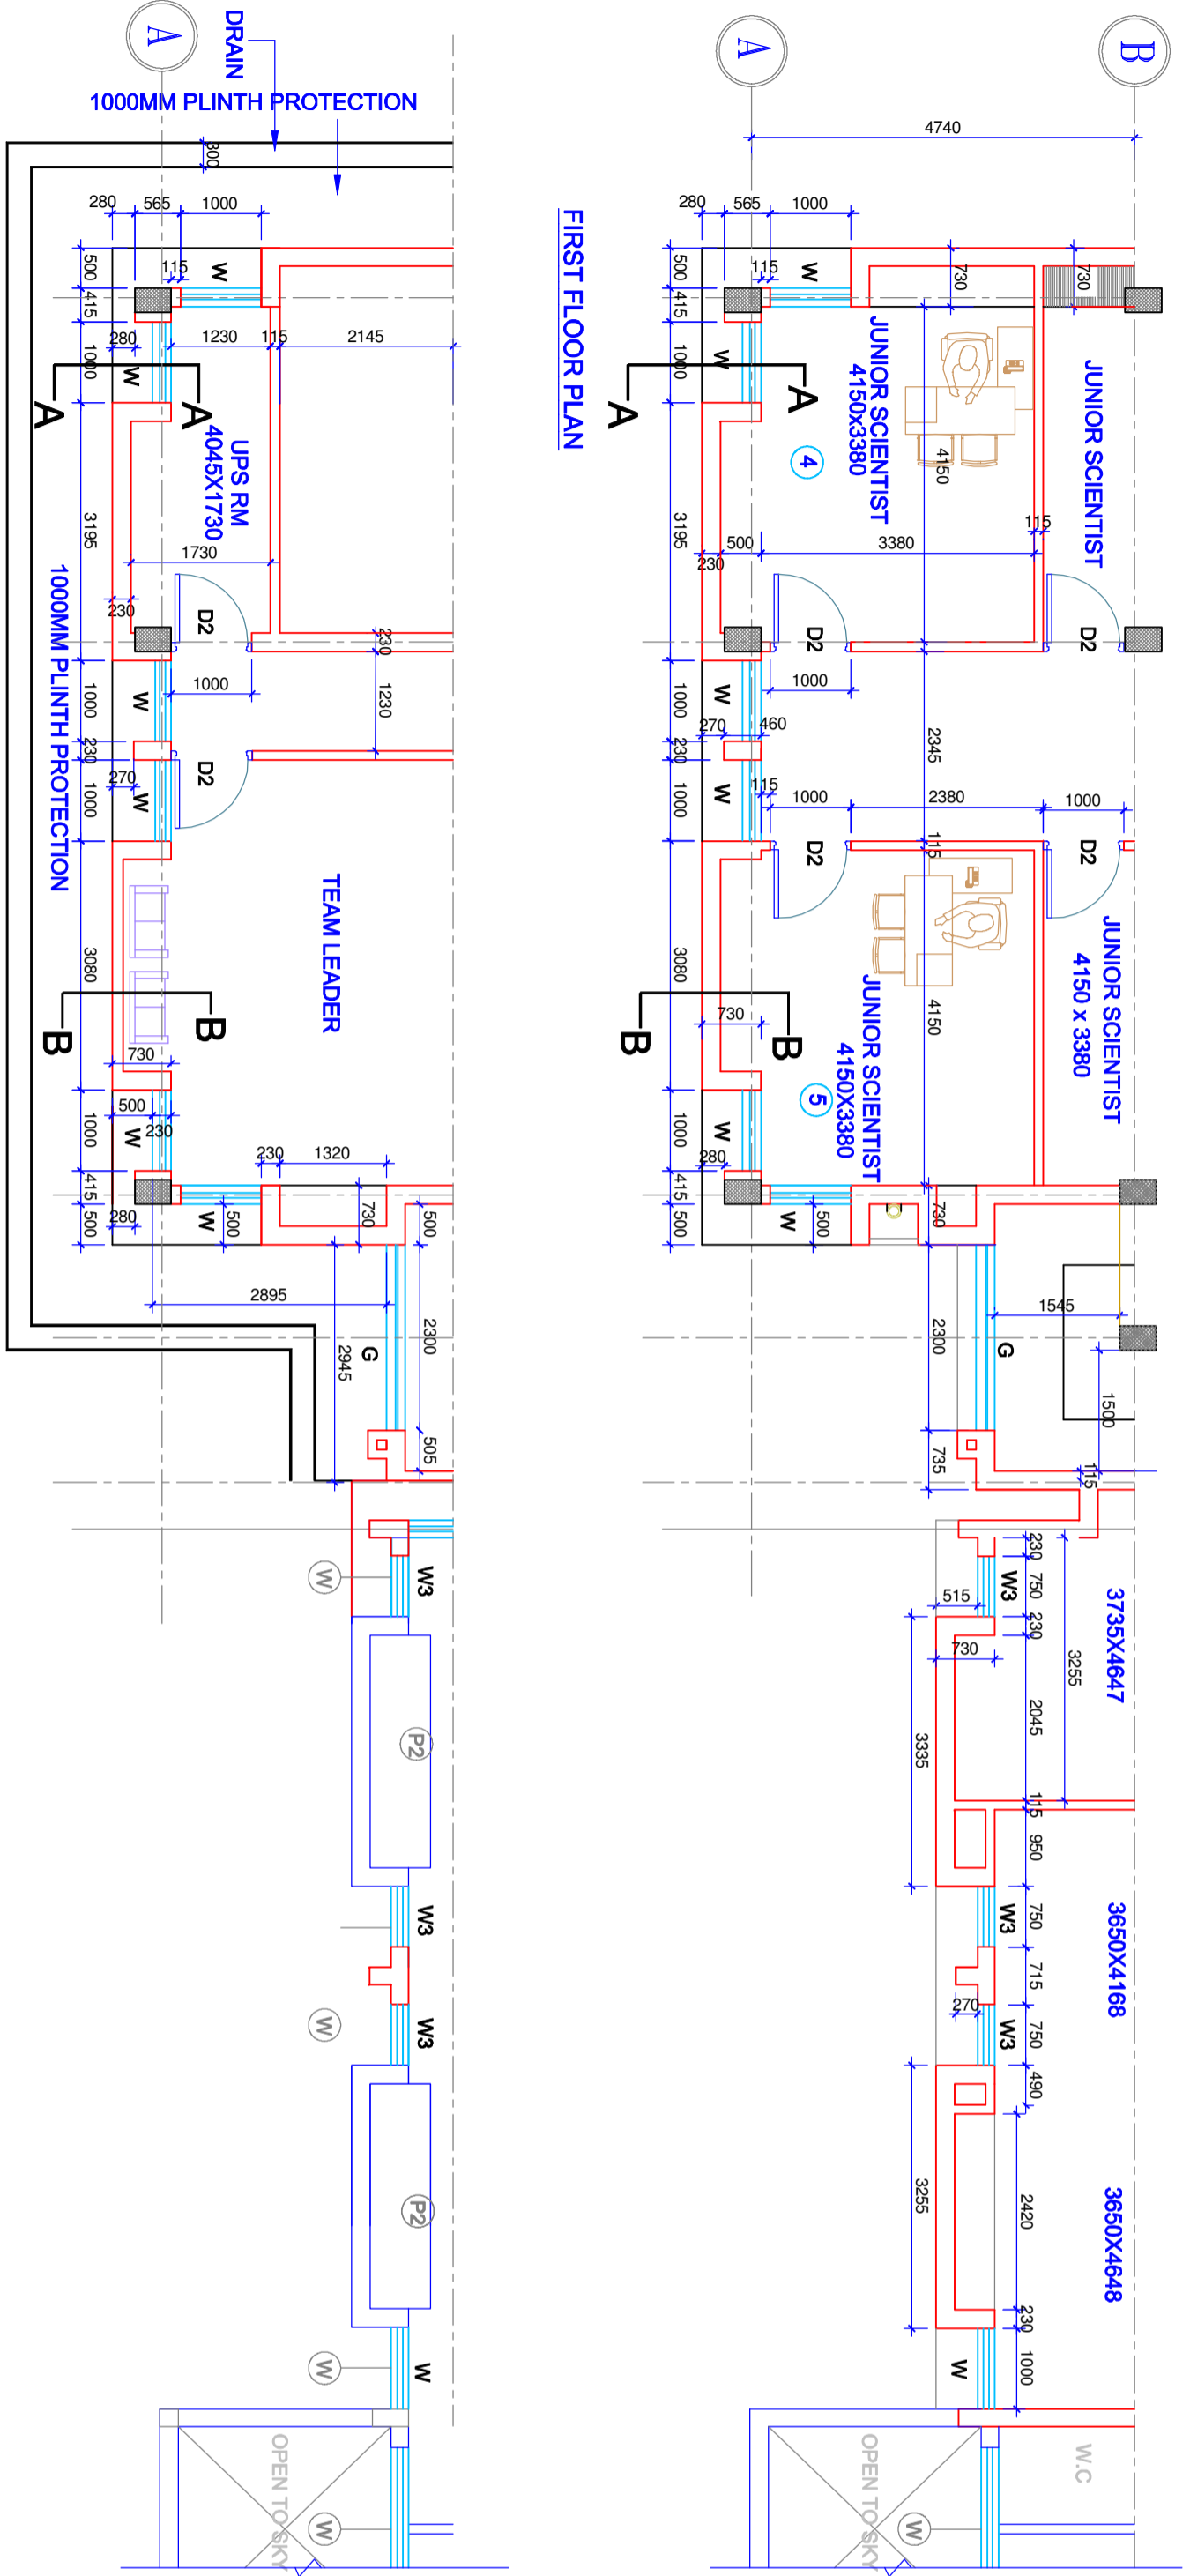

FIRST FLOOR PLAN

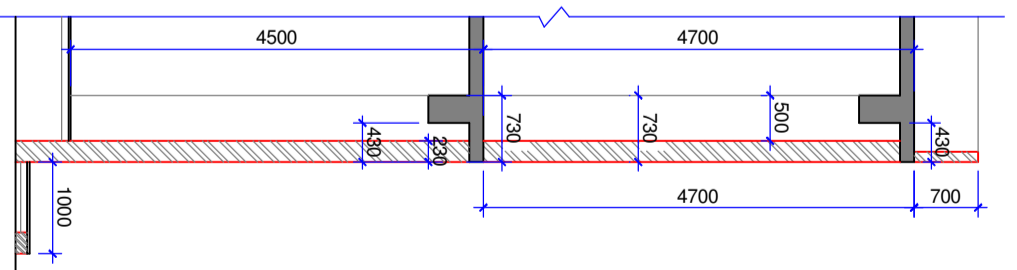

SECTION B-B

GROUND FLOOR PLAN

COPY RIGHT OF THIS DRAWING BELONGS TO
M/S S.S INFRASTRUCTURE PROJECT CONSULTANTS PVT.LTD.
AND SHOULD NOT BE USED FOR ANY PURPOSE OTHER THAN SPECIFIED
WITHOUT PRIOR PERMISSION.

FOR TENDER ONLY

EXISTING WALL LINE
PROPOSED WALL LINE

PROJECT :
EXTENSION OF MET.LAB BUILDING
AT A.R.C.I. BALAPUR.

TITLE :
EAST SIDE ELEVATION

CLIENT :
A.R.C.I, BALAPUR

CONSULTANTS :

S.S.INFRASTRUCTURE
PROJECT CONSULTANTS PVT.LTD.
25 & 9, JABBAR BUILDINGS,
BEGUMPET, HYDERABAD-16
Ph: +91 40 66310954, 66310240
F A X No: +91 40 66312949.
email: ssiipcpl@gmail.com

DATE : 02.06.14 SHEET NO.:

DEALT BY : M.GANESH

ARCHITECT : A.V.LAKSHMI

PRINCIPAL CONSULTANT: S.S.RAO

04

DRG.NO.: SSIIPCPL / ARCI / METLAB / EAST ELE / AD - 04