




EAST SIDE ELEVATION

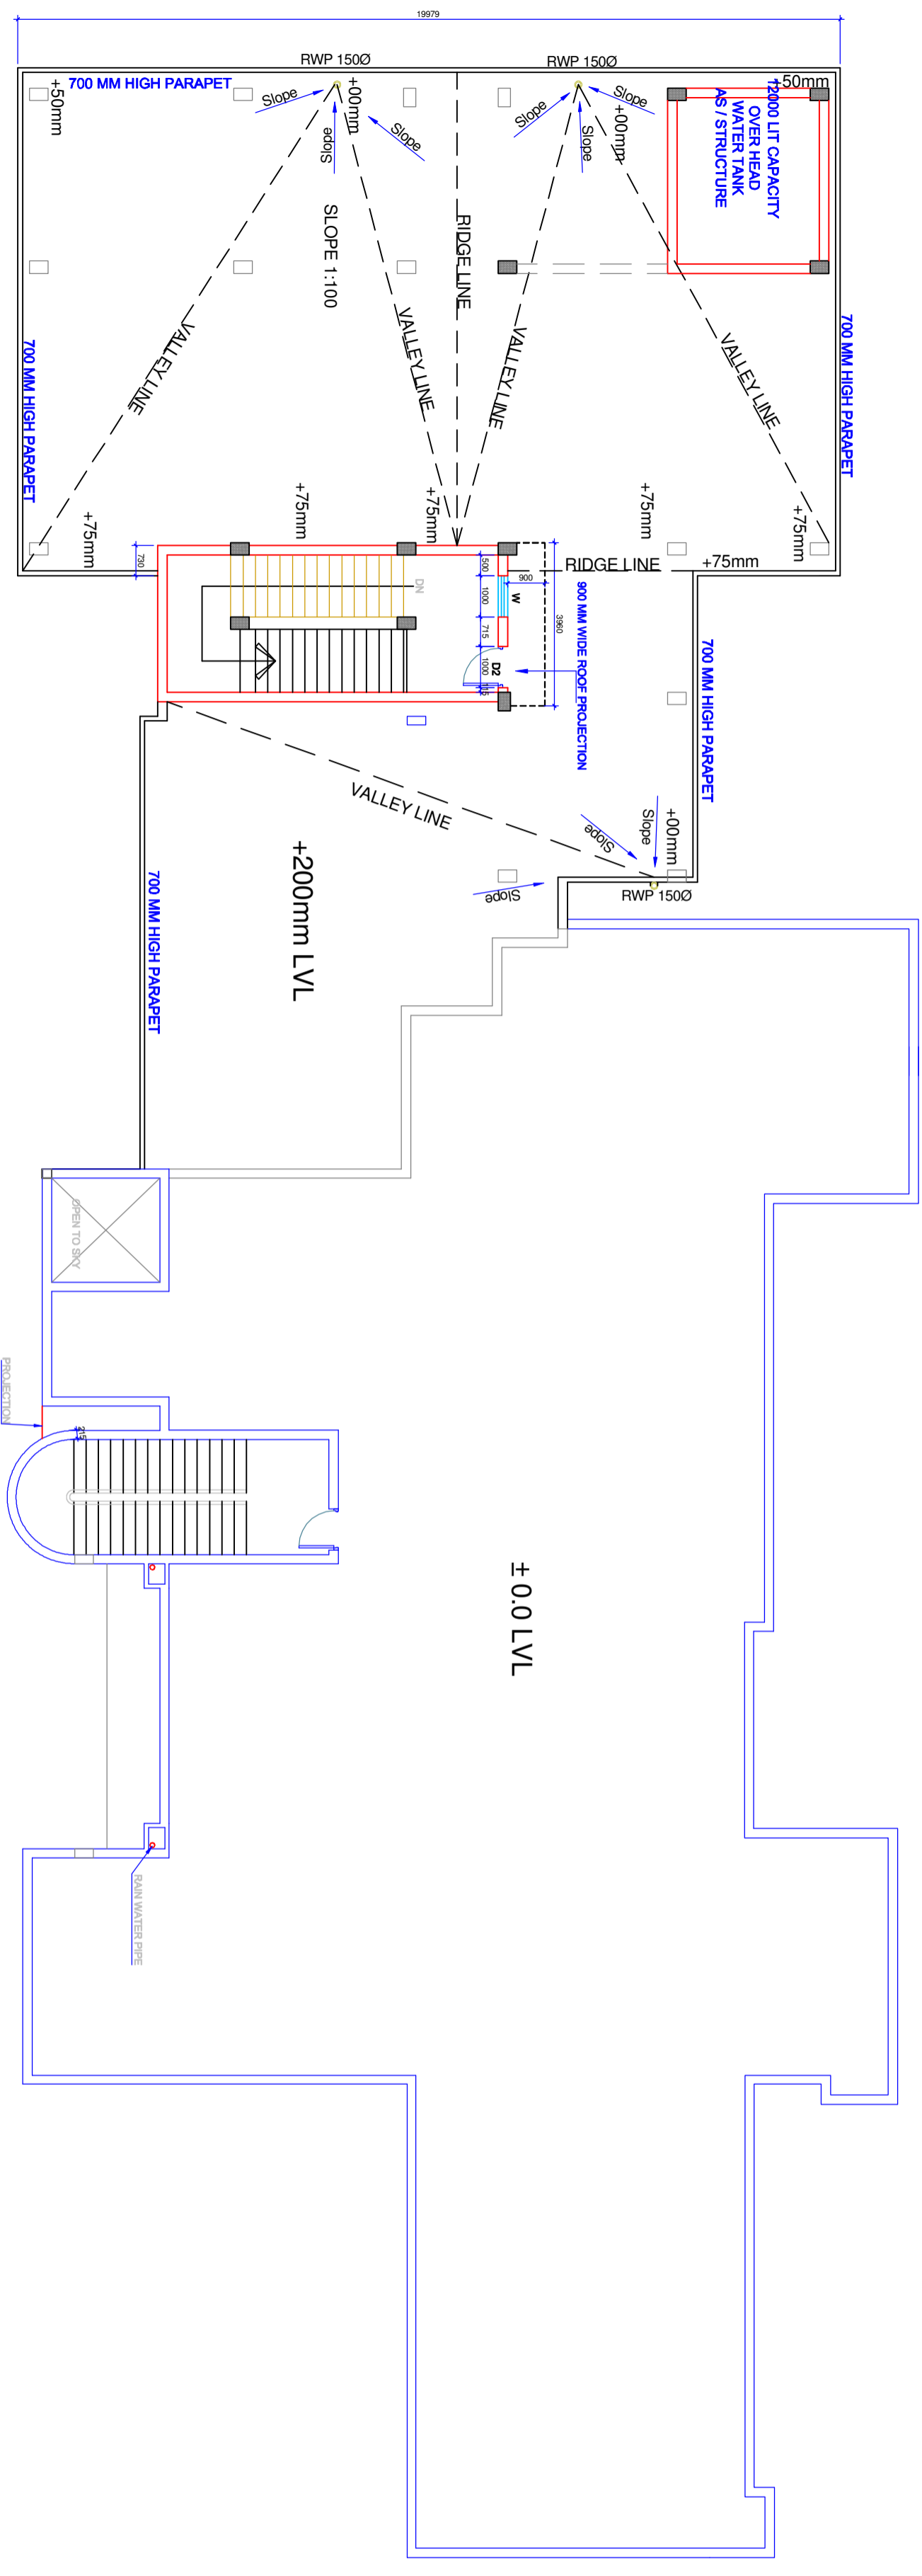

TERRACE FLOOR PLAN

FOR TENDER ONLY

EXISTING WALL LINE
PROPOSED WALL LINE

<p>PROJECT : EXTENSION OF MET. LAB BUILDING AT A.R.C.I. BALAPUR.</p>	
<p>TITLE : FRONT ELEVATION</p>	
<p>CLIENT : A.R.C.I. BALAPUR</p>	
<p>CONSULTANTS : S.S.INFRASTRUCTURE PROJECT CONSULTANTS PVT.LTD. # 25 & 9 , JABBAR BUILDINGS, BEGUMPET, HYDERABAD-16 Ph: +91 40 663 10954, 663 10240 F A X No : +91 40 663 12949. email: ssiipcpl@gmail.com</p>	
DATE :	02.06.14
DEALT BY :	GANESH
ARCHITECT :	A.V.LAKSHMI
CHECKED BY :	S.S.RAO
DRG NO :	SSIPCPL/ARCI/METLAB/TERRACE /AD -3A
<p>3A</p>	

COPY RIGHT OF THIS DRAWING BELONGS TO
M/S S.S INFRASTRUCTURE PROJECT CONSULTANTS PVT.LTD.
AND SHOULD NOT BE USED FOR ANY PURPOSE OTHER THAN SPECIFIED
WITHOUT PRIOR PERMISSION.