

**FOR TENDER ONLY**

STRUCTURAL GLAZING			
STRUCTURAL GLAZING	SG1	22045X2700	1
STRUCTURAL GLAZING	SG2	7930X2700	1
STRUCTURAL GLAZING	SG3	6315X2700	1
STRUCTURAL GLAZING	SG4	2700X7150	2


PROJECT :  
**PROPOSED BUILDING FOR  
CENTRE FOR ENGINEERED COATINGS  
A.R.C.I. BALAPUR.**

TITLE :  
**STRUCTURAL GLAZING**


CLIENT :  
**A.R.C.I. BALAPUR.**

CONSULTANTS :  
**S.S.INFRASTRUCTURE  
PROJECT CONSULTANTS Pvt.Ltd.**  
# 25 & 9 , JABBAR BUILDINGS,  
BEGUMPET, HYDERABAD-16  
Ph : +91 40 66310954, 66310240  
FAX No : +91 40 66312949.  
email: sslpcpl@gmail.com


DATE :	02-06-14	SHEET NO:
DEALT BY :	M.GANESH	<b>13 R2</b>
ARCHITECT :	A.V.LAKSHMI	
CHECKED BY :	S.S.RAO	
DRG.NO : SSI PCPL / ARCI / CEC / JOINERY DET / AD -13		

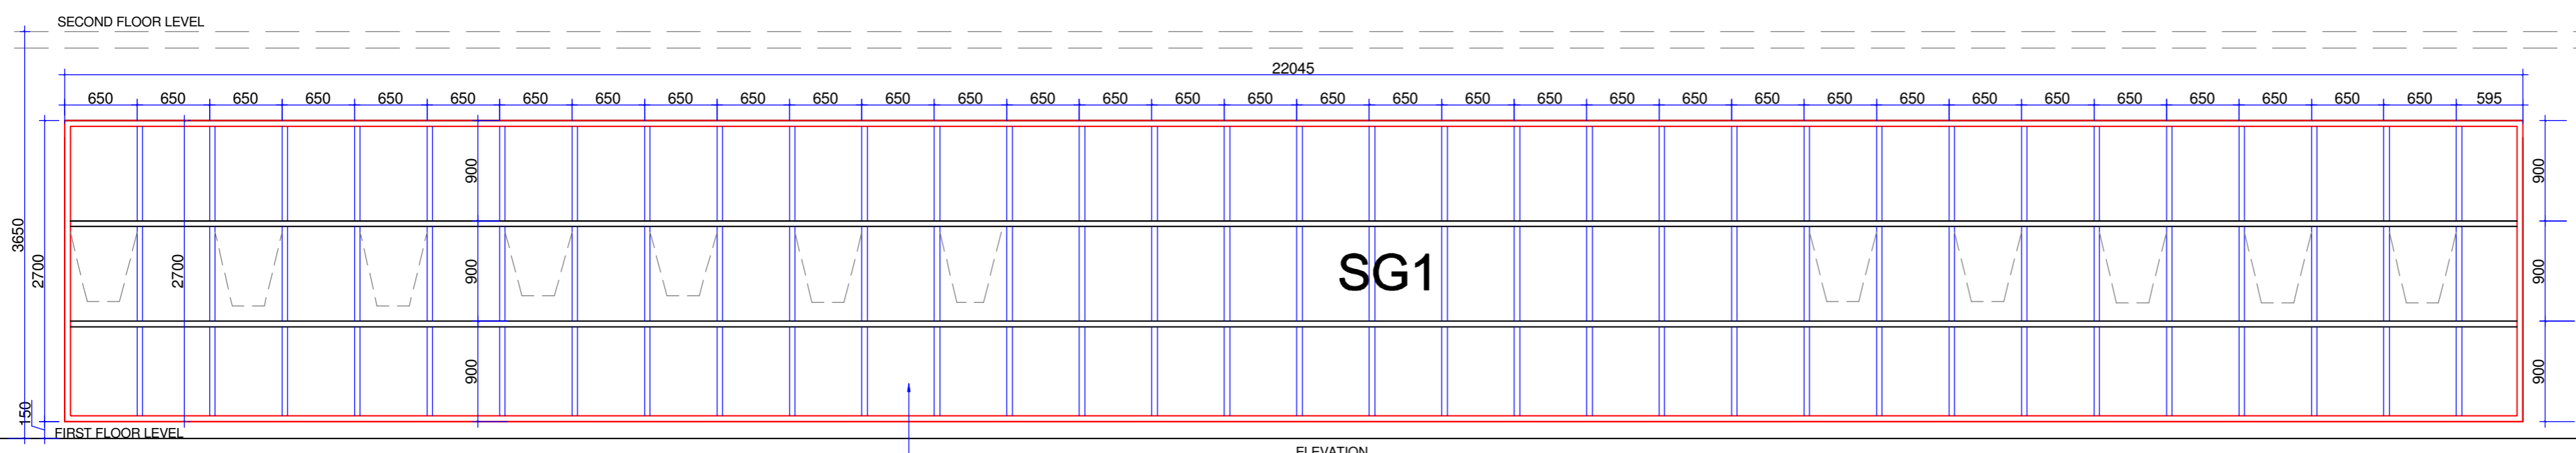


ELEVATION  
STRUCTURAL GLAZING-SG1  
(Size:22045x2700)  
5.5MM THK. TOUGHENED GLASS

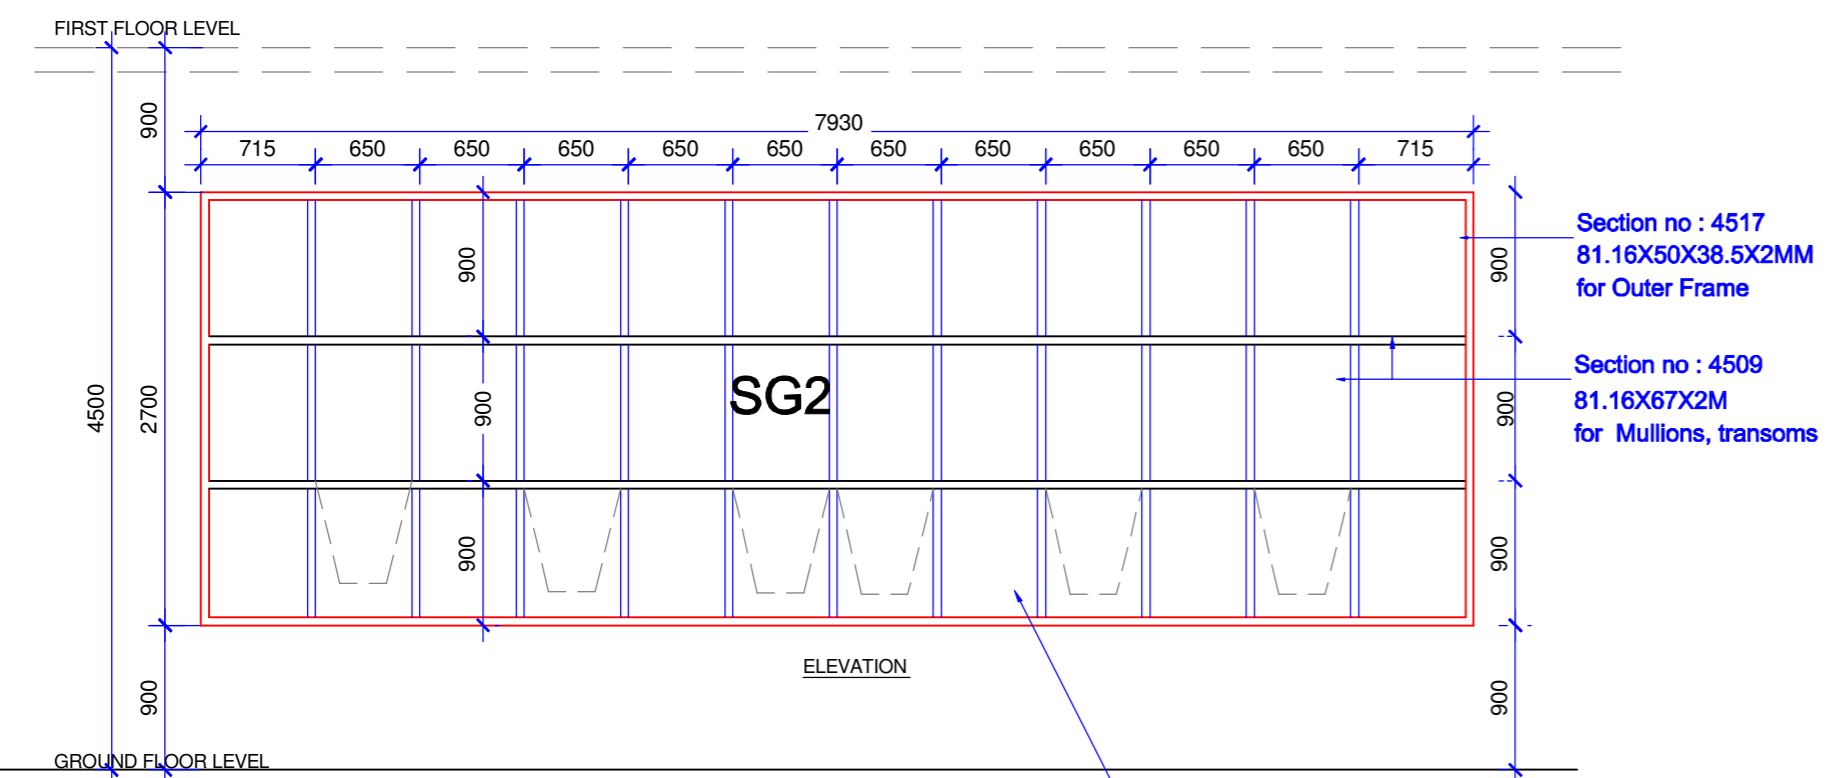

ELEVATION  
STRUCTURAL GLAZING-SG2  
(Size:7930x2700)  
5.5MM THK. REFLECTIVE TOUGHENED GLASS  
FIXED TO SUB FRAME OF  
SECTION 4551 ( 48.1 X37 X27X1.5MM)

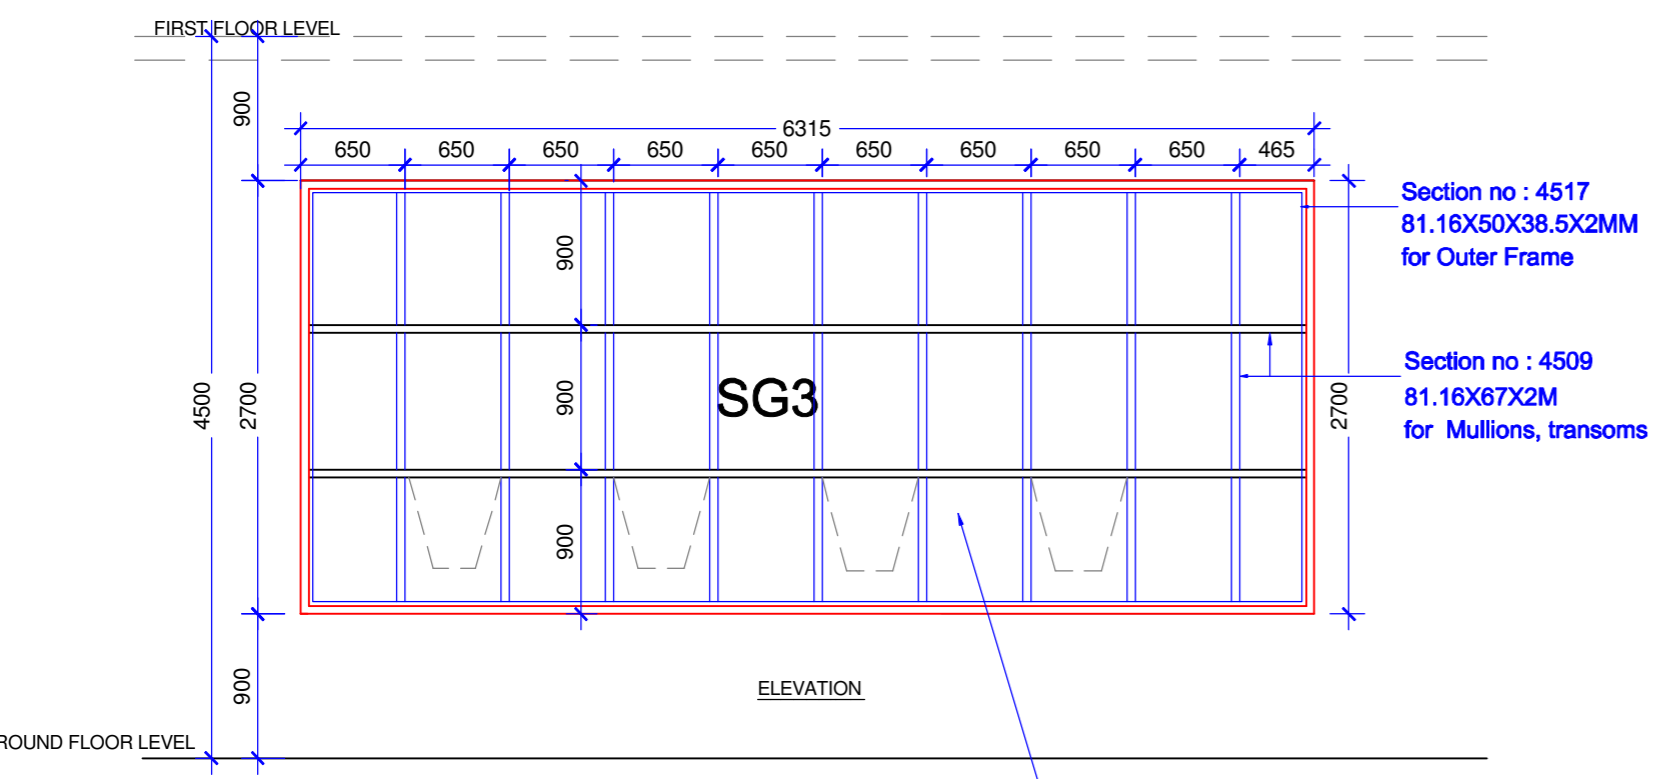

ELEVATION  
STRUCTURAL GLAZING-SG3  
(Size:6315x2700)  
5.5MM THK. REFLECTIVE TOUGHENED GLASS  
FIXED TO SUB FRAME OF  
SECTION 4551 ( 48.1 X37 X27X1.5MM)

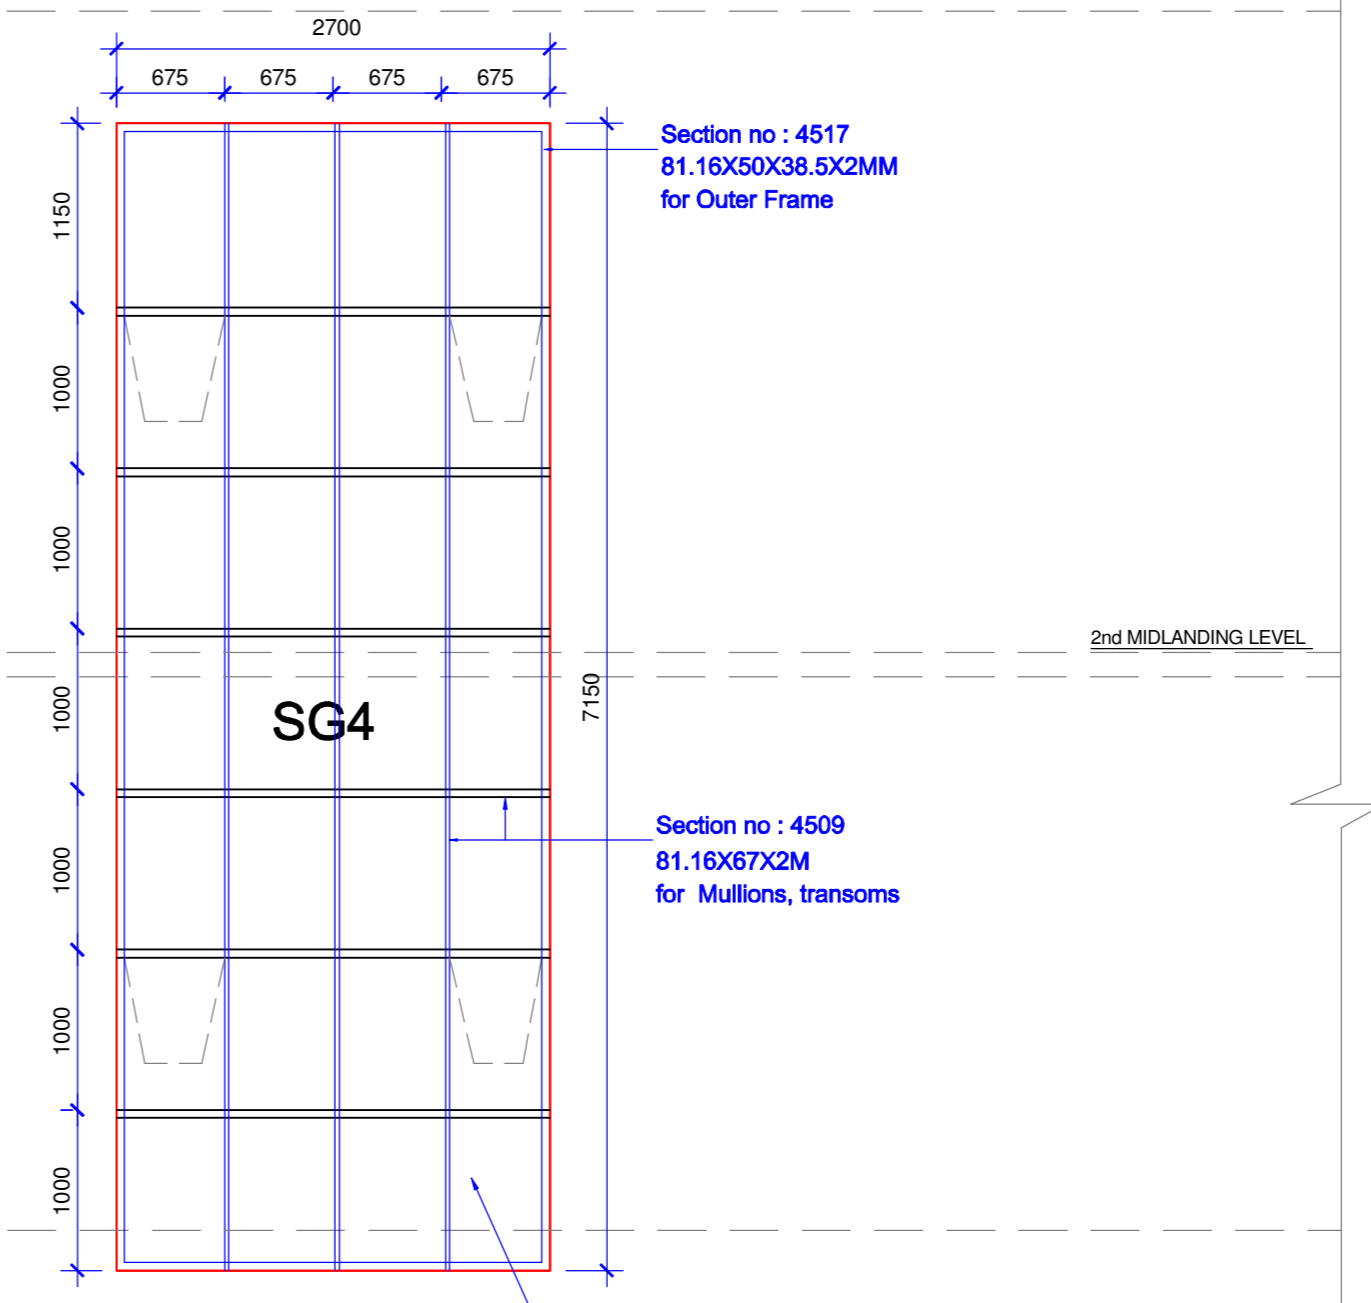

ELEVATION  
STRUCTURAL GLAZING-SG4  
(Size:2700x7150)  
(FIXED GLASS)  
5.5MM THK. REFLECTIVE TOUGHENED GLASS  
FIXED TO SUB FRAME OF  
SECTION 4551 ( 48.1 X37 X27X1.5MM)

Section no : 4517  
81.16X50X38.5X2MM  
for Outer Frame

Section no : 4517  
81.16X50X38.5X2MM  
for Outer Frame

Section no : 4509  
81.16X67X2M  
for Mullions, transoms

Section no : 4509  
81.16X67X2M  
for Mullions, transoms

STAIRCASE HEADROOM TOP

2nd MIDLANDING LEVEL

1st MIDLANDING LEVEL

SECOND FLOOR LEVEL

FIRST FLOOR LEVEL

FIRST FLOOR LEVEL

GROUND FLOOR LEVEL