




SOUTH SIDE ELEVATION

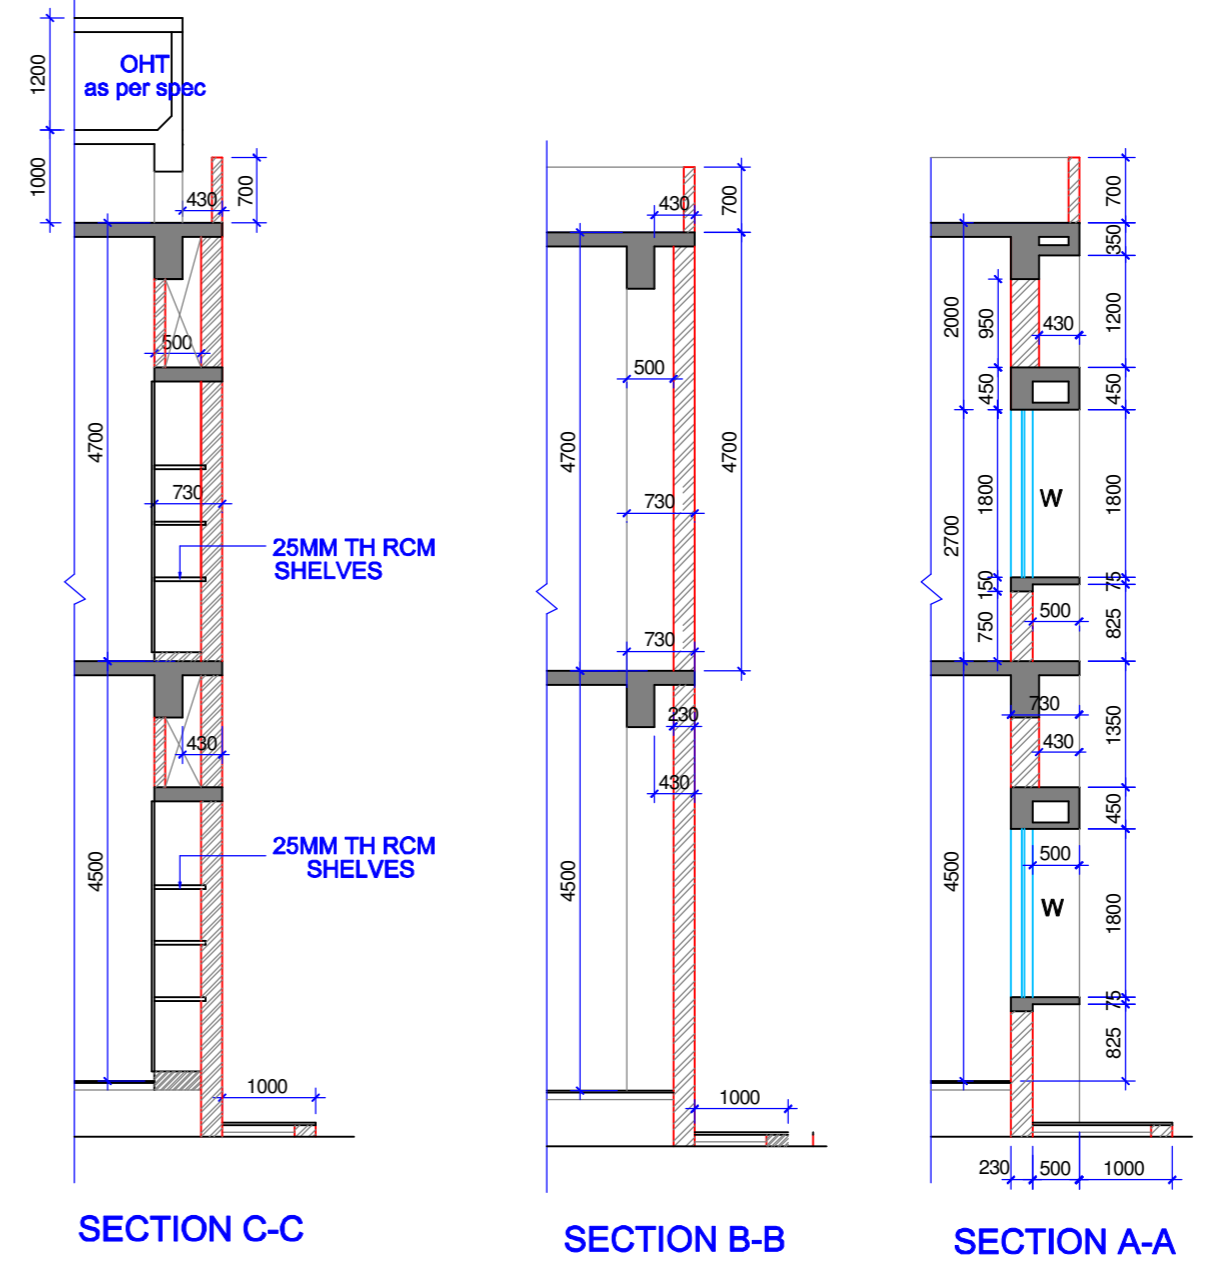

SECTION C-C

SECTION B-B

SECTION A-A

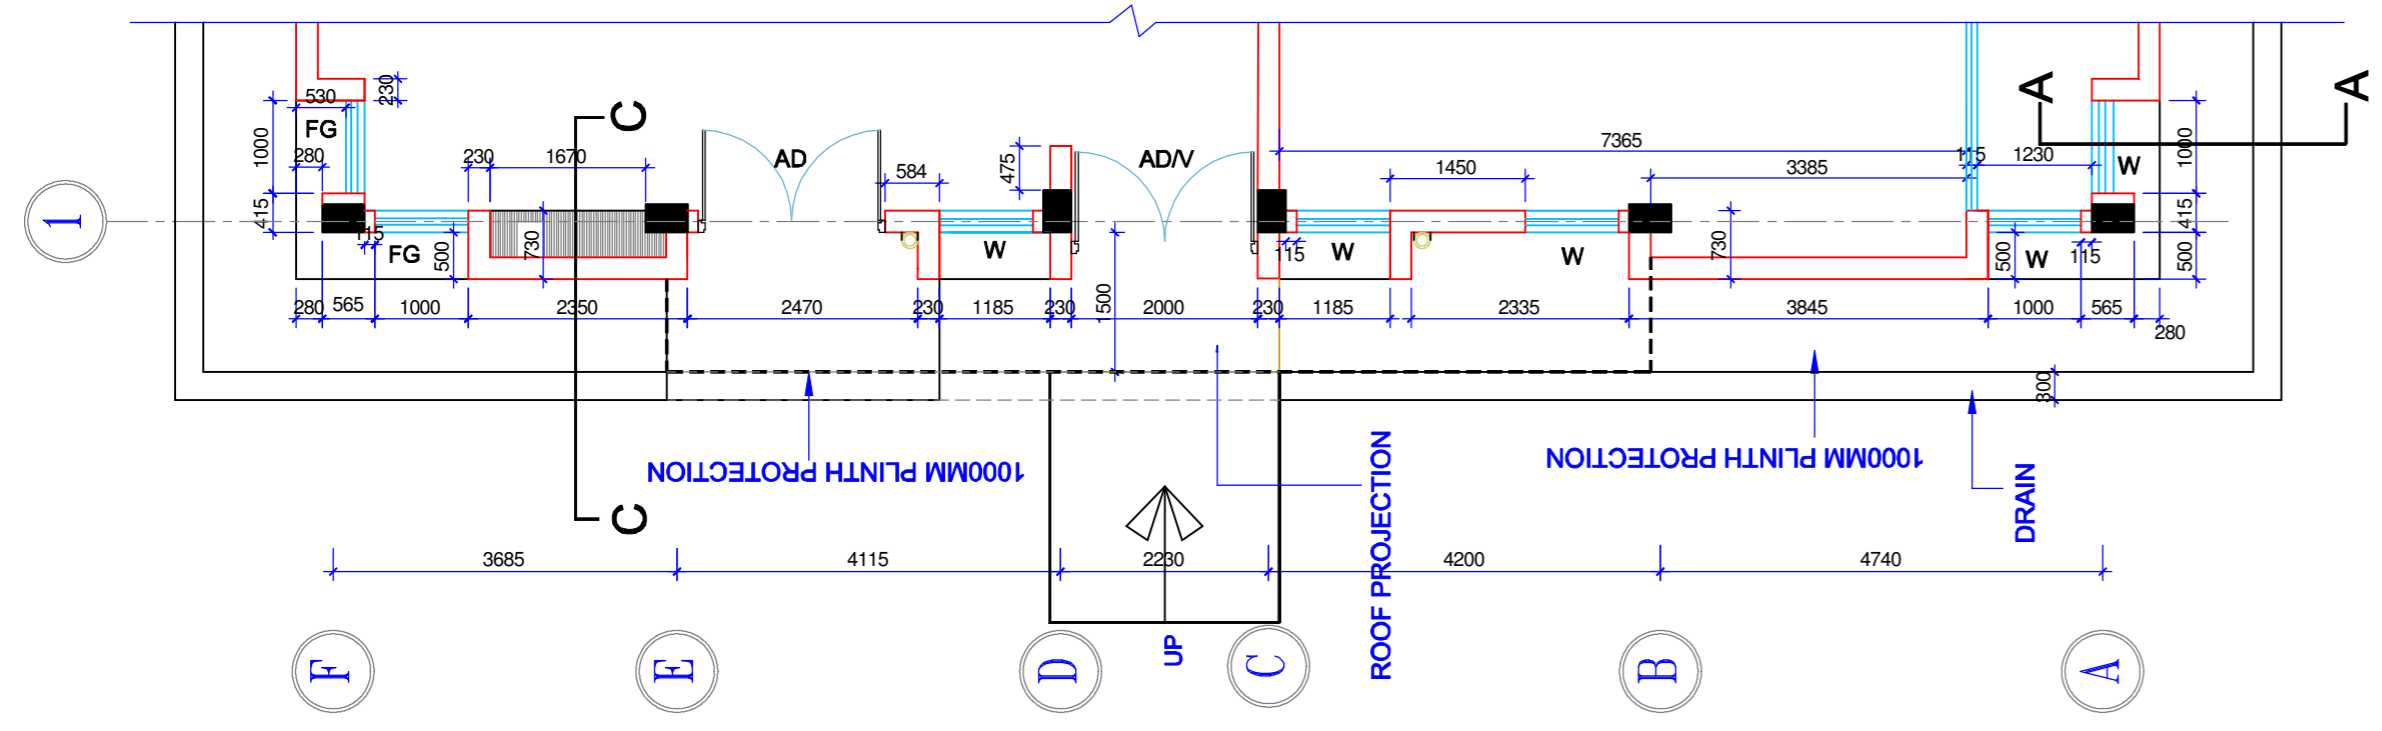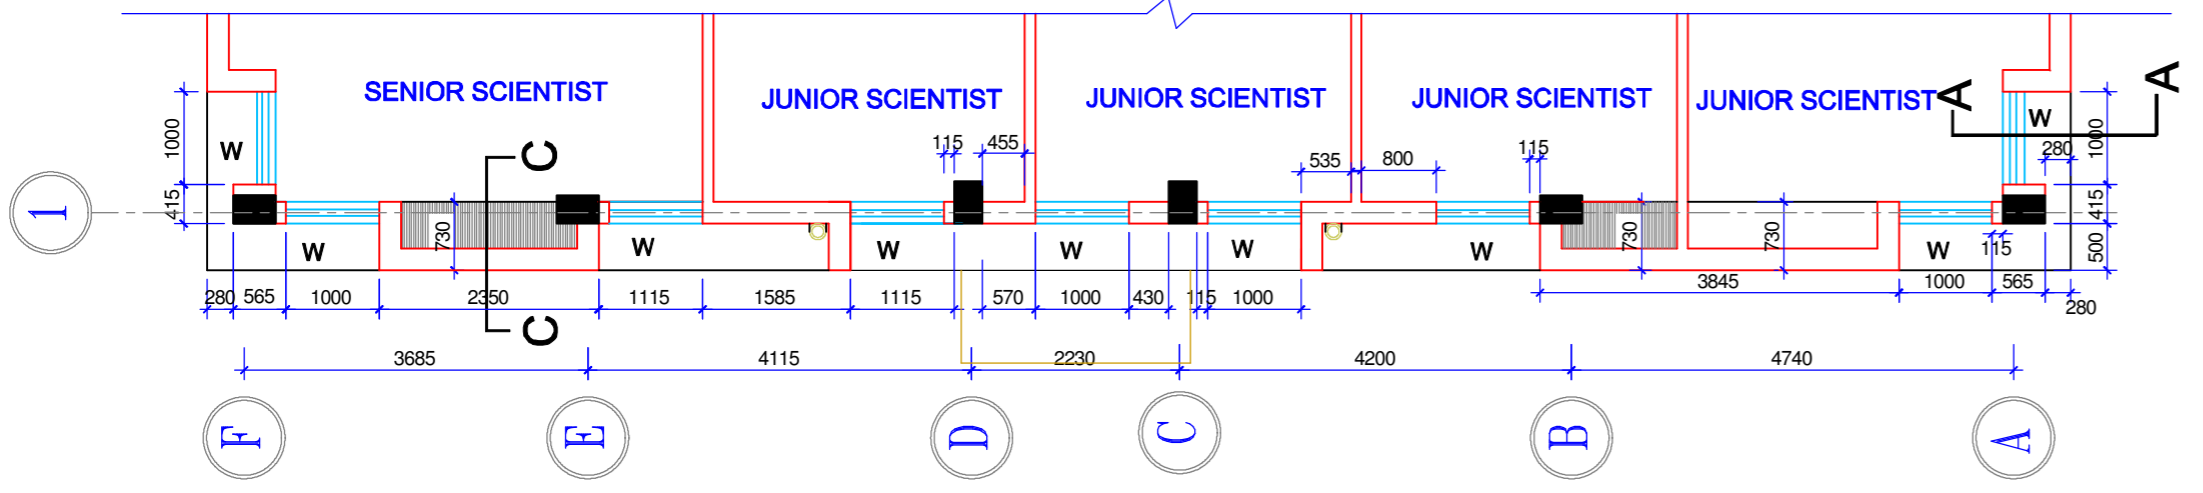

COPY RIGHT OF THIS DRAWING BELONGS TO M/S S.S INFRASTRUCTURE PROJECT CONSULTANTS P.L.L.D. AND SHOULD NOT BE USED FOR ANY PURPOSE OTHER THAN SPECIFIED WITHOUT PRIOR PERMISSION.

NORTH :

FOR TENDER ONLY

PROJECT :

EXTENSION OF MET.LAB BUILDING AT A.R.C.I. BALAPUR.

TITLE :

SOUTH SIDE ELEVATION

CLIENT :

A.R.C.I, BALAPUR

CONSULTANTS :

S.S.INFRASTRUCTURE PROJECT CONSULTANTS Pvt.Ltd.
 # 25 & 9 , JABBAR BUILDINGS, BEGUMPET, HYDERABAD - 16
 Ph : +91 40 663 10954, 663 10240
 FAX No : +91 40 663 12949.
 email: ssipecpl@gmail.com

DATE : 02.06.14 SHEET NO:

DEALT BY : M.GANESH

ARCHITECT : A.V.LAKSHMI

PRINCIPAL CONSULTANT: S.S.RAO

06

DRG.NO : SSIPECPL / ARCI / METLAB / SOUTH ELE / AD -06